


LEFT ELEVATION
 ATTACHED 4-UNIT STANDARD
 3/32"=1'-0"

2
 1a

NOTE: ALL EXTERIOR TRIM COLOR TO BE "ARTIC WHITE".

NOTE: SIDING COLOR OPTIONS SHOWN (MONTEREY TAUPE, GREY SLATE, EVENING BLUE, & PEARL GREY) MAY BE USED INTERCHANGEABLY BETWEEN DETACHED & ATTACHED BUILDING UNITS.

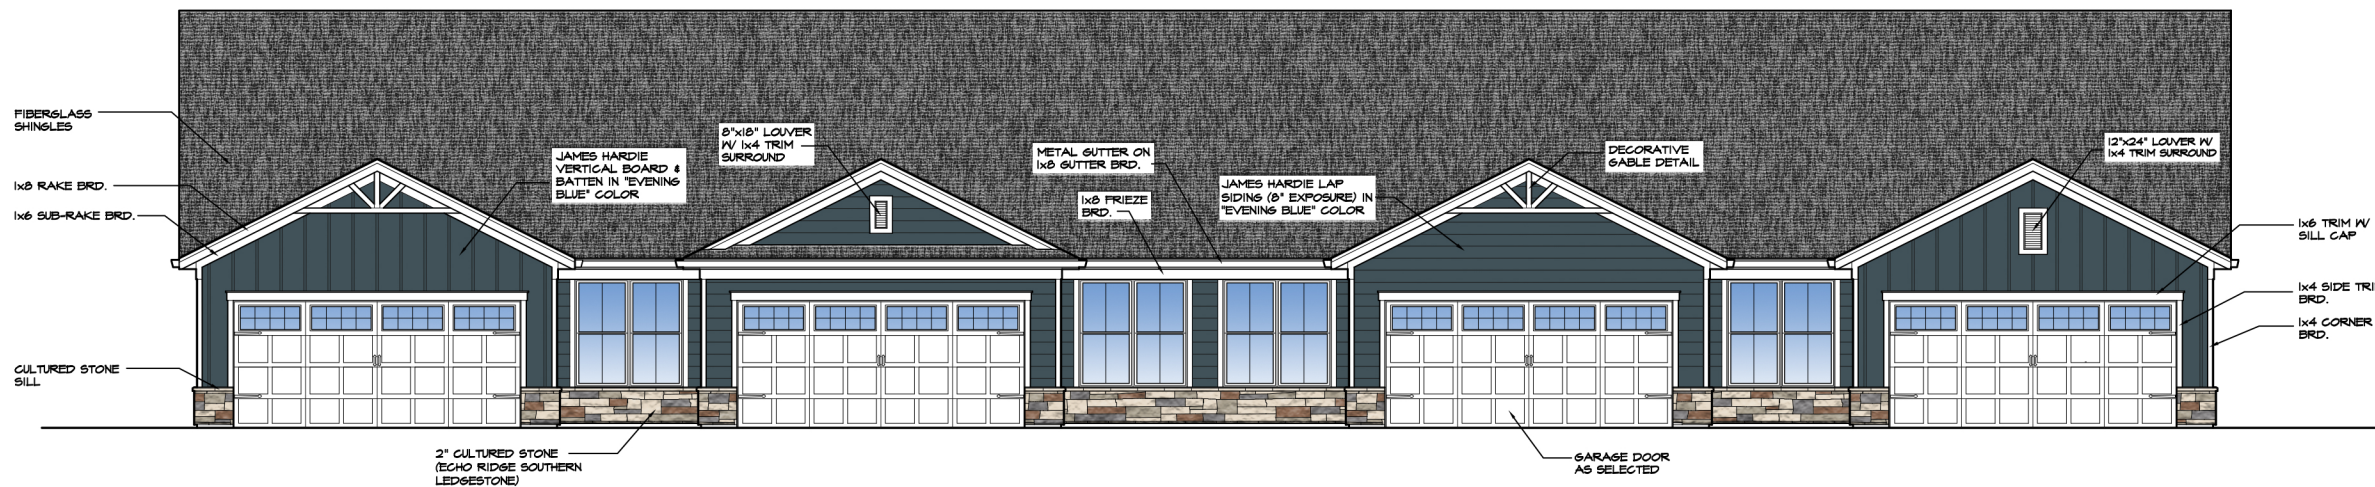

FRONT ELEVATION
 ATTACHED 4-UNIT STANDARD
 3/32"=1'-0"

1
 1a


**BOWERMAN
 MYERS**
 ARCHITECTS LTD
 8050 HOSBROOK ROAD, SUITE 106
 CINCINNATI, OHIO 45236
 513-791-6778

PROJECT NUMBER:
 BMA-220504
 DRAWN BY:
 DEM-BDO
 SCALE:
 AS NOTED
 DATE:
 06-13-22

Attached 4-Unit Bldg.
 6810 Tylersville Road Pimlico Pointe
 Deerfield Township Warren County, Ohio 45140
Silverman & Company
 9545 Kenwood Rd. Suite #401
 Blue Ash, OH 45242

SHEET NUMBER:


1a

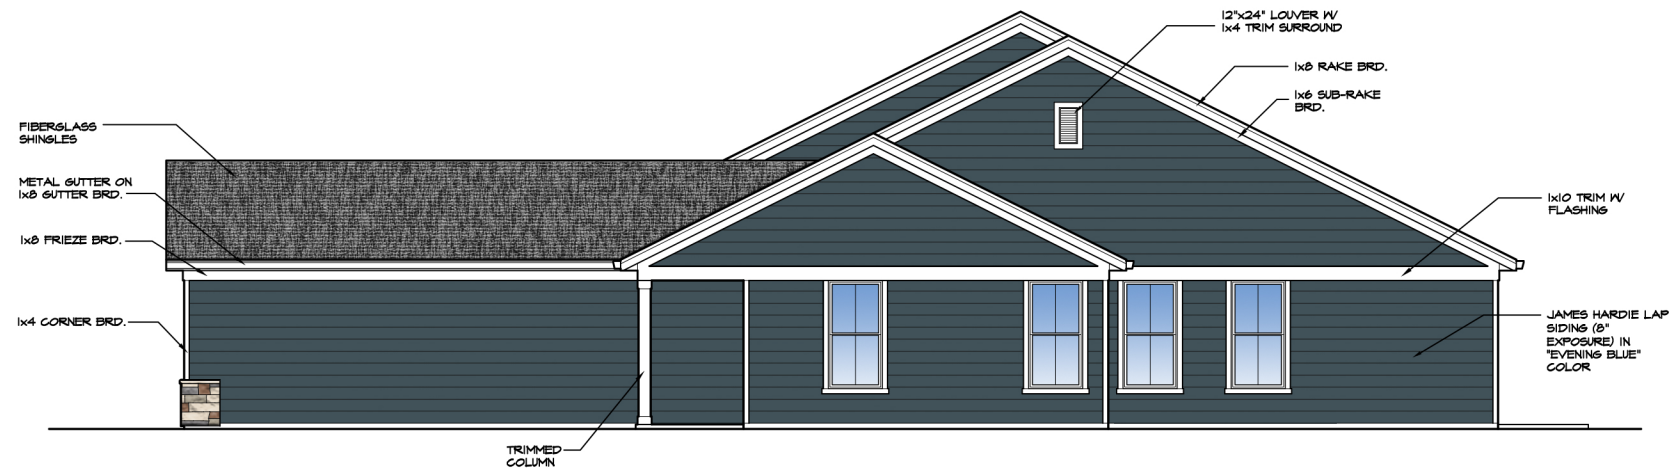


RIGHT ELEVATION
 ATTACHED 4-UNIT W/ 'C' UNIT
 1/8"=1'-0" 3
1b

NOTE: ALL EXTERIOR TRIM COLOR TO BE "ARTIC WHITE".

NOTE: SIDING COLOR OPTIONS SHOWN (MONTEREY TAUPE, GREY SLATE, EVENING BLUE, & PEARL GREY) MAY BE USED INTERCHANGEABLY BETWEEN DETACHED & ATTACHED BUILDING UNITS.

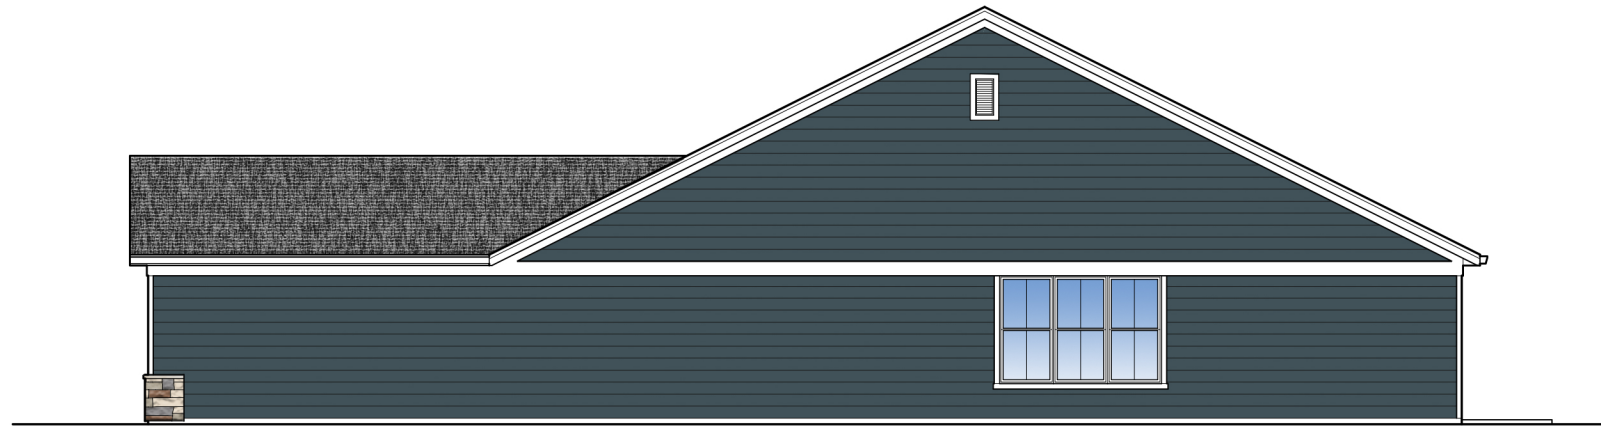

RIGHT ELEVATION
 ATTACHED 4-UNIT STANDARD
 1/8"=1'-0" 2
1b

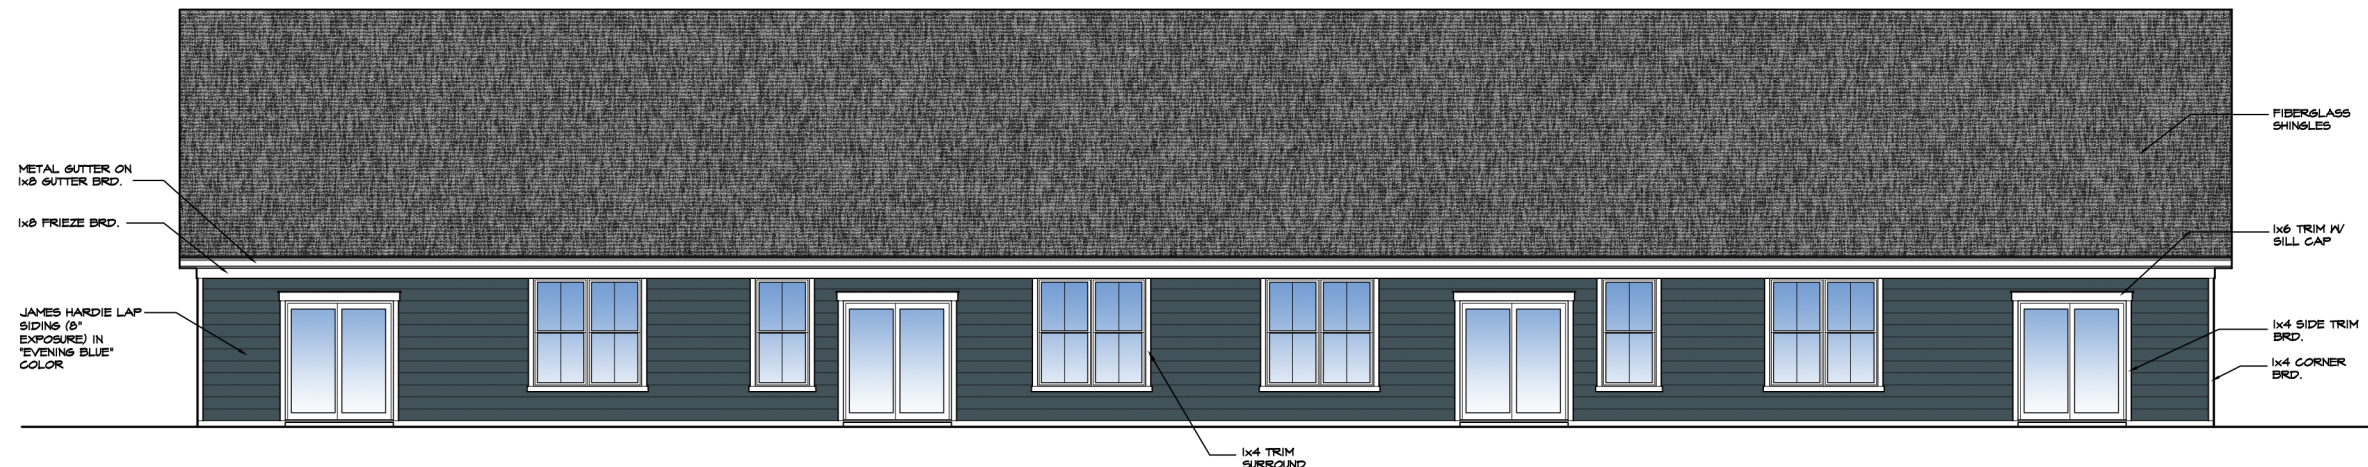

REAR ELEVATION
 ATTACHED 4-UNIT STANDARD
 3/32"=1'-0" 1
1b


BOWERMAN MYERS ARCHITECTS LTD
 8050 HOSBROOK ROAD, SUITE 106
 CINCINNATI, OHIO 45236
 513-791-6778

PROJECT NUMBER:
 BMA-220504
 DRAWN BY:
 DEM-BDO
 SCALE:
 AS NOTED
 DATE:
 06-13-22

Attached 4-Unit Bldg.
 6810 Tylersville Road Pimlico Pointe
 Deerfield Township Warren County, Ohio 45140

Silverman & Company
 9545 Kenwood Rd. Suite #401
 Blue Ash, OH 45242

SHEET NUMBER:
1b

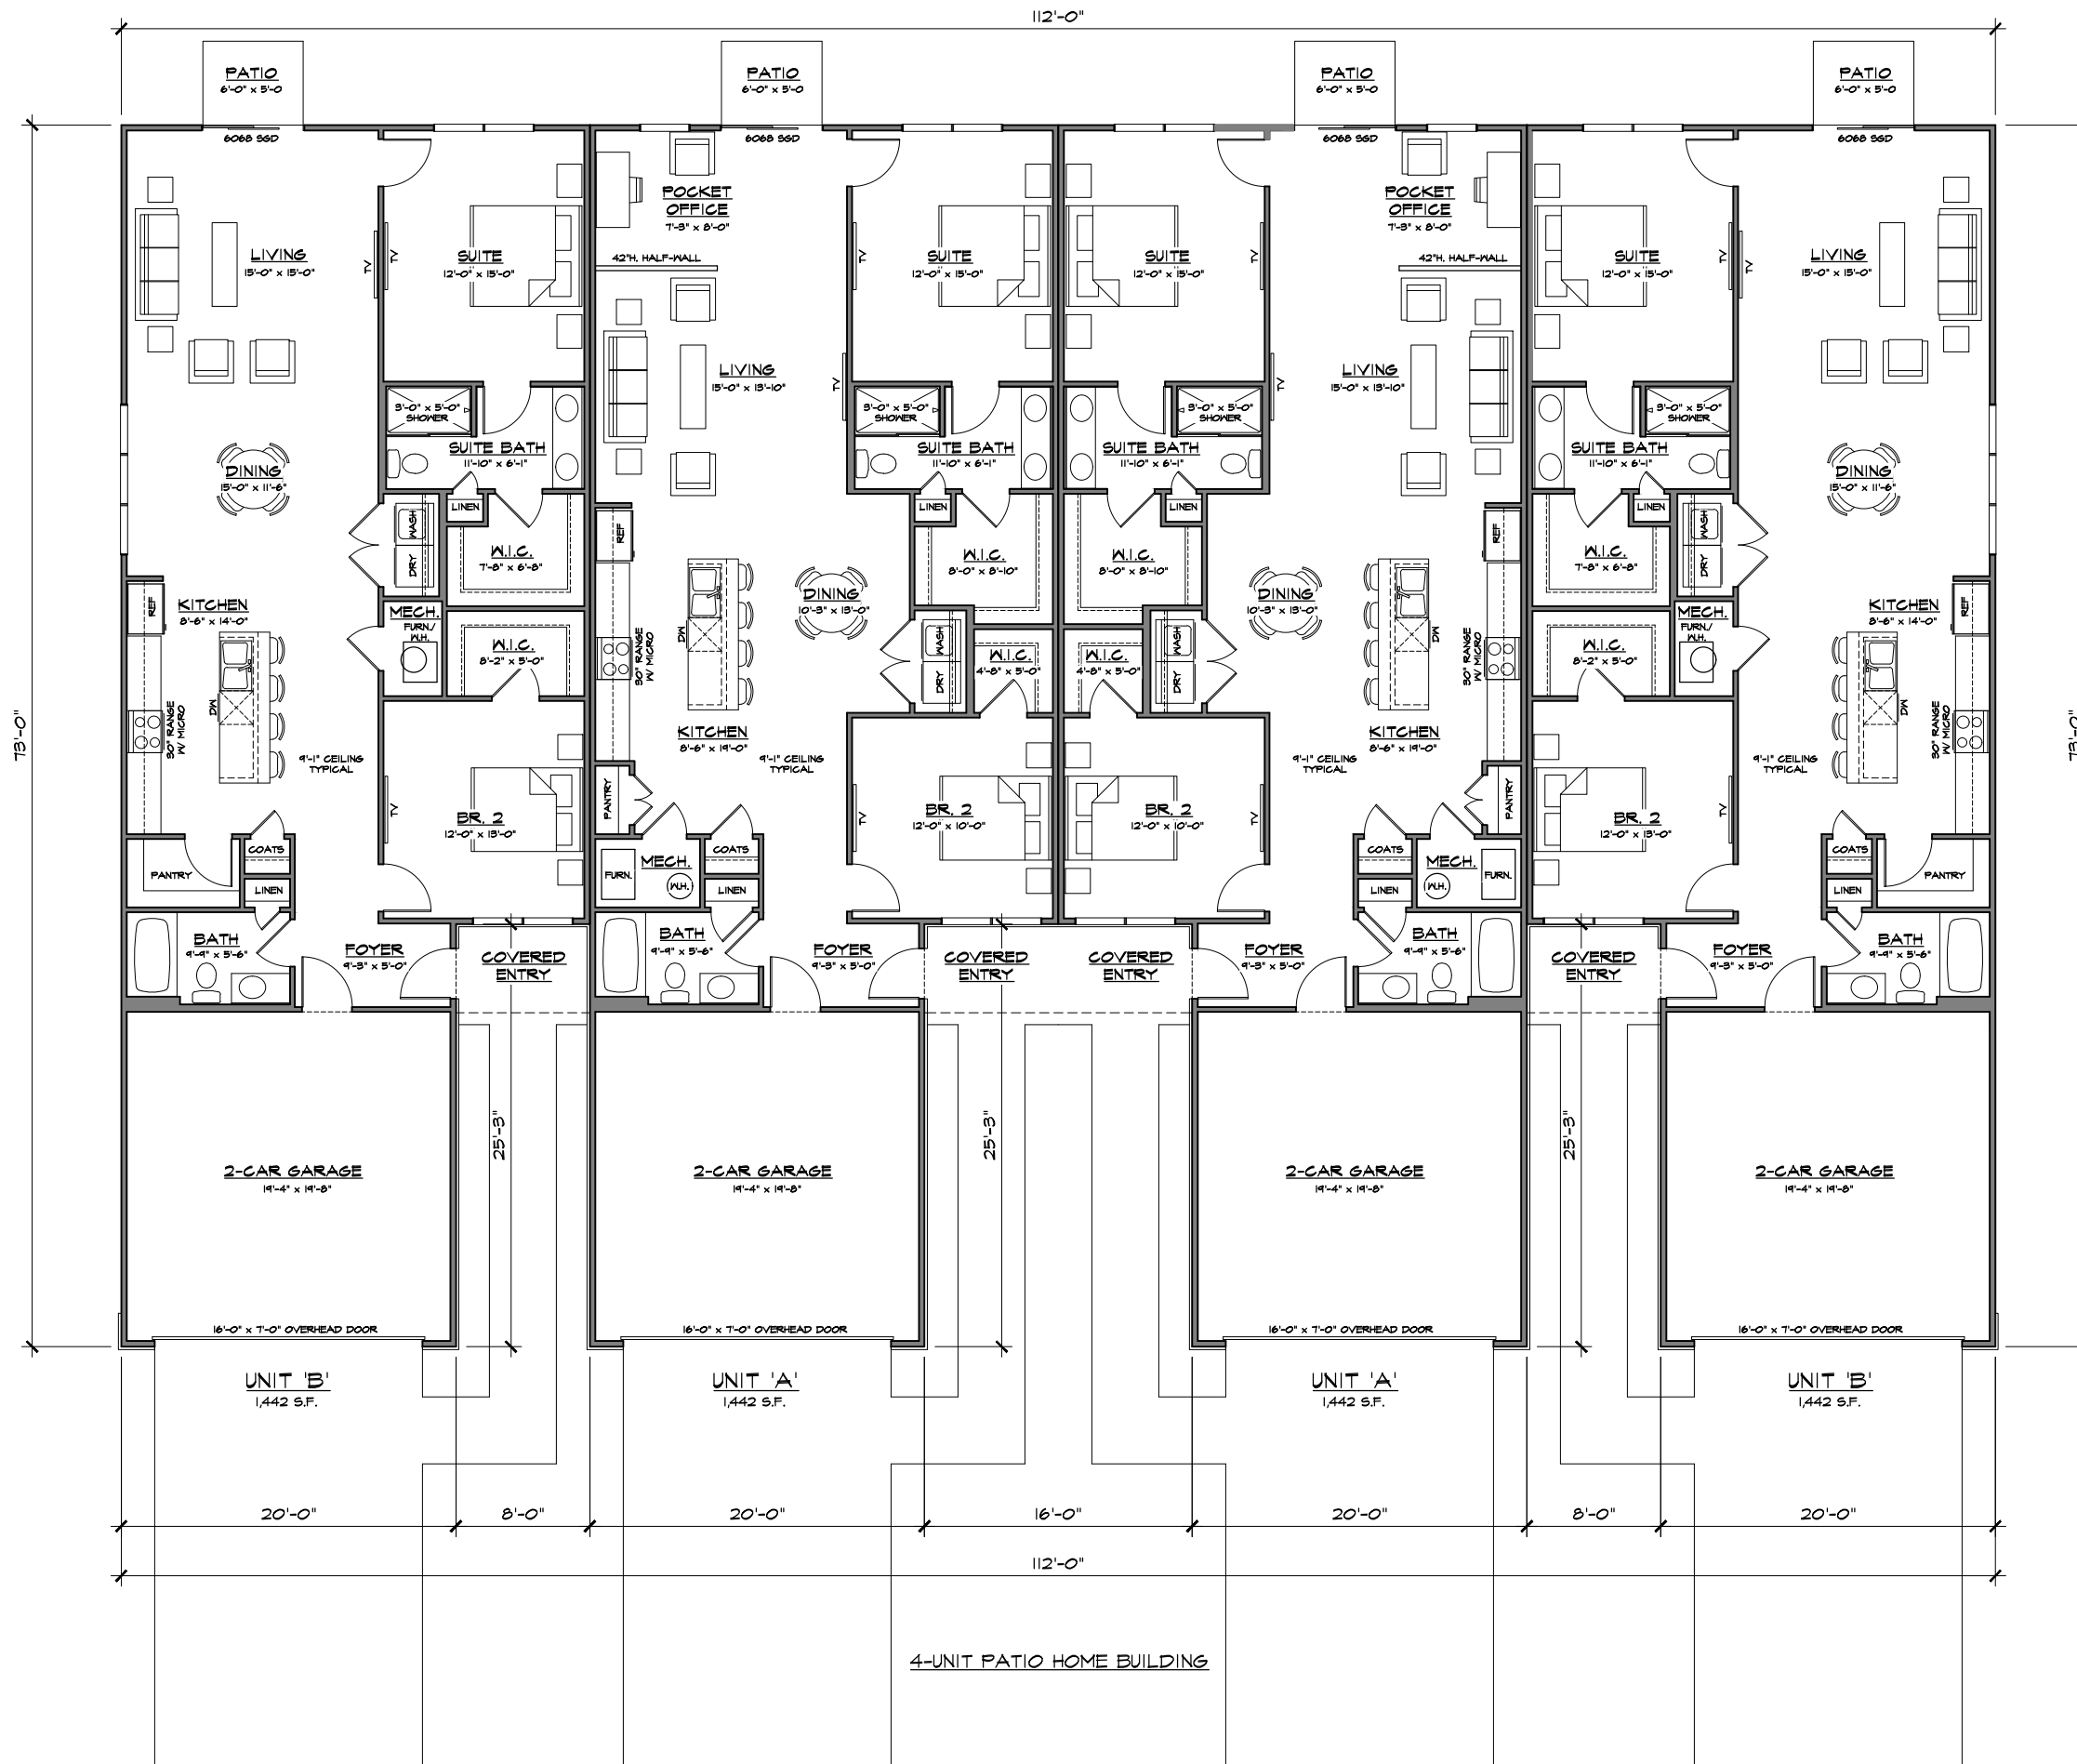


ATTACHED 4-UNIT STANDARD FLOOR PLAN 1
 3/32" = 1'-0" 2

BOWERMAN MYERS
 ARCHITECTS LTD
 8050 HOSBROOK ROAD, SUITE 106
 CINCINNATI, OHIO 45236
 513-791-6778

PROJECT NUMBER:
 BMA-220504
 DRAWN BY:
 DEM-BDO
 SCALE:
 AS NOTED
 DATE:
 06-13-22

Attached 4-Unit Bldg.
 6810 Tyersville Road Pimlico Pointe
 Deerfield Township Warren County, Ohio 45140
Silverman & Company
 9545 Kenwood Rd. Suite #401
 Blue Ash, OH 45242

SHEET NUMBER:
2

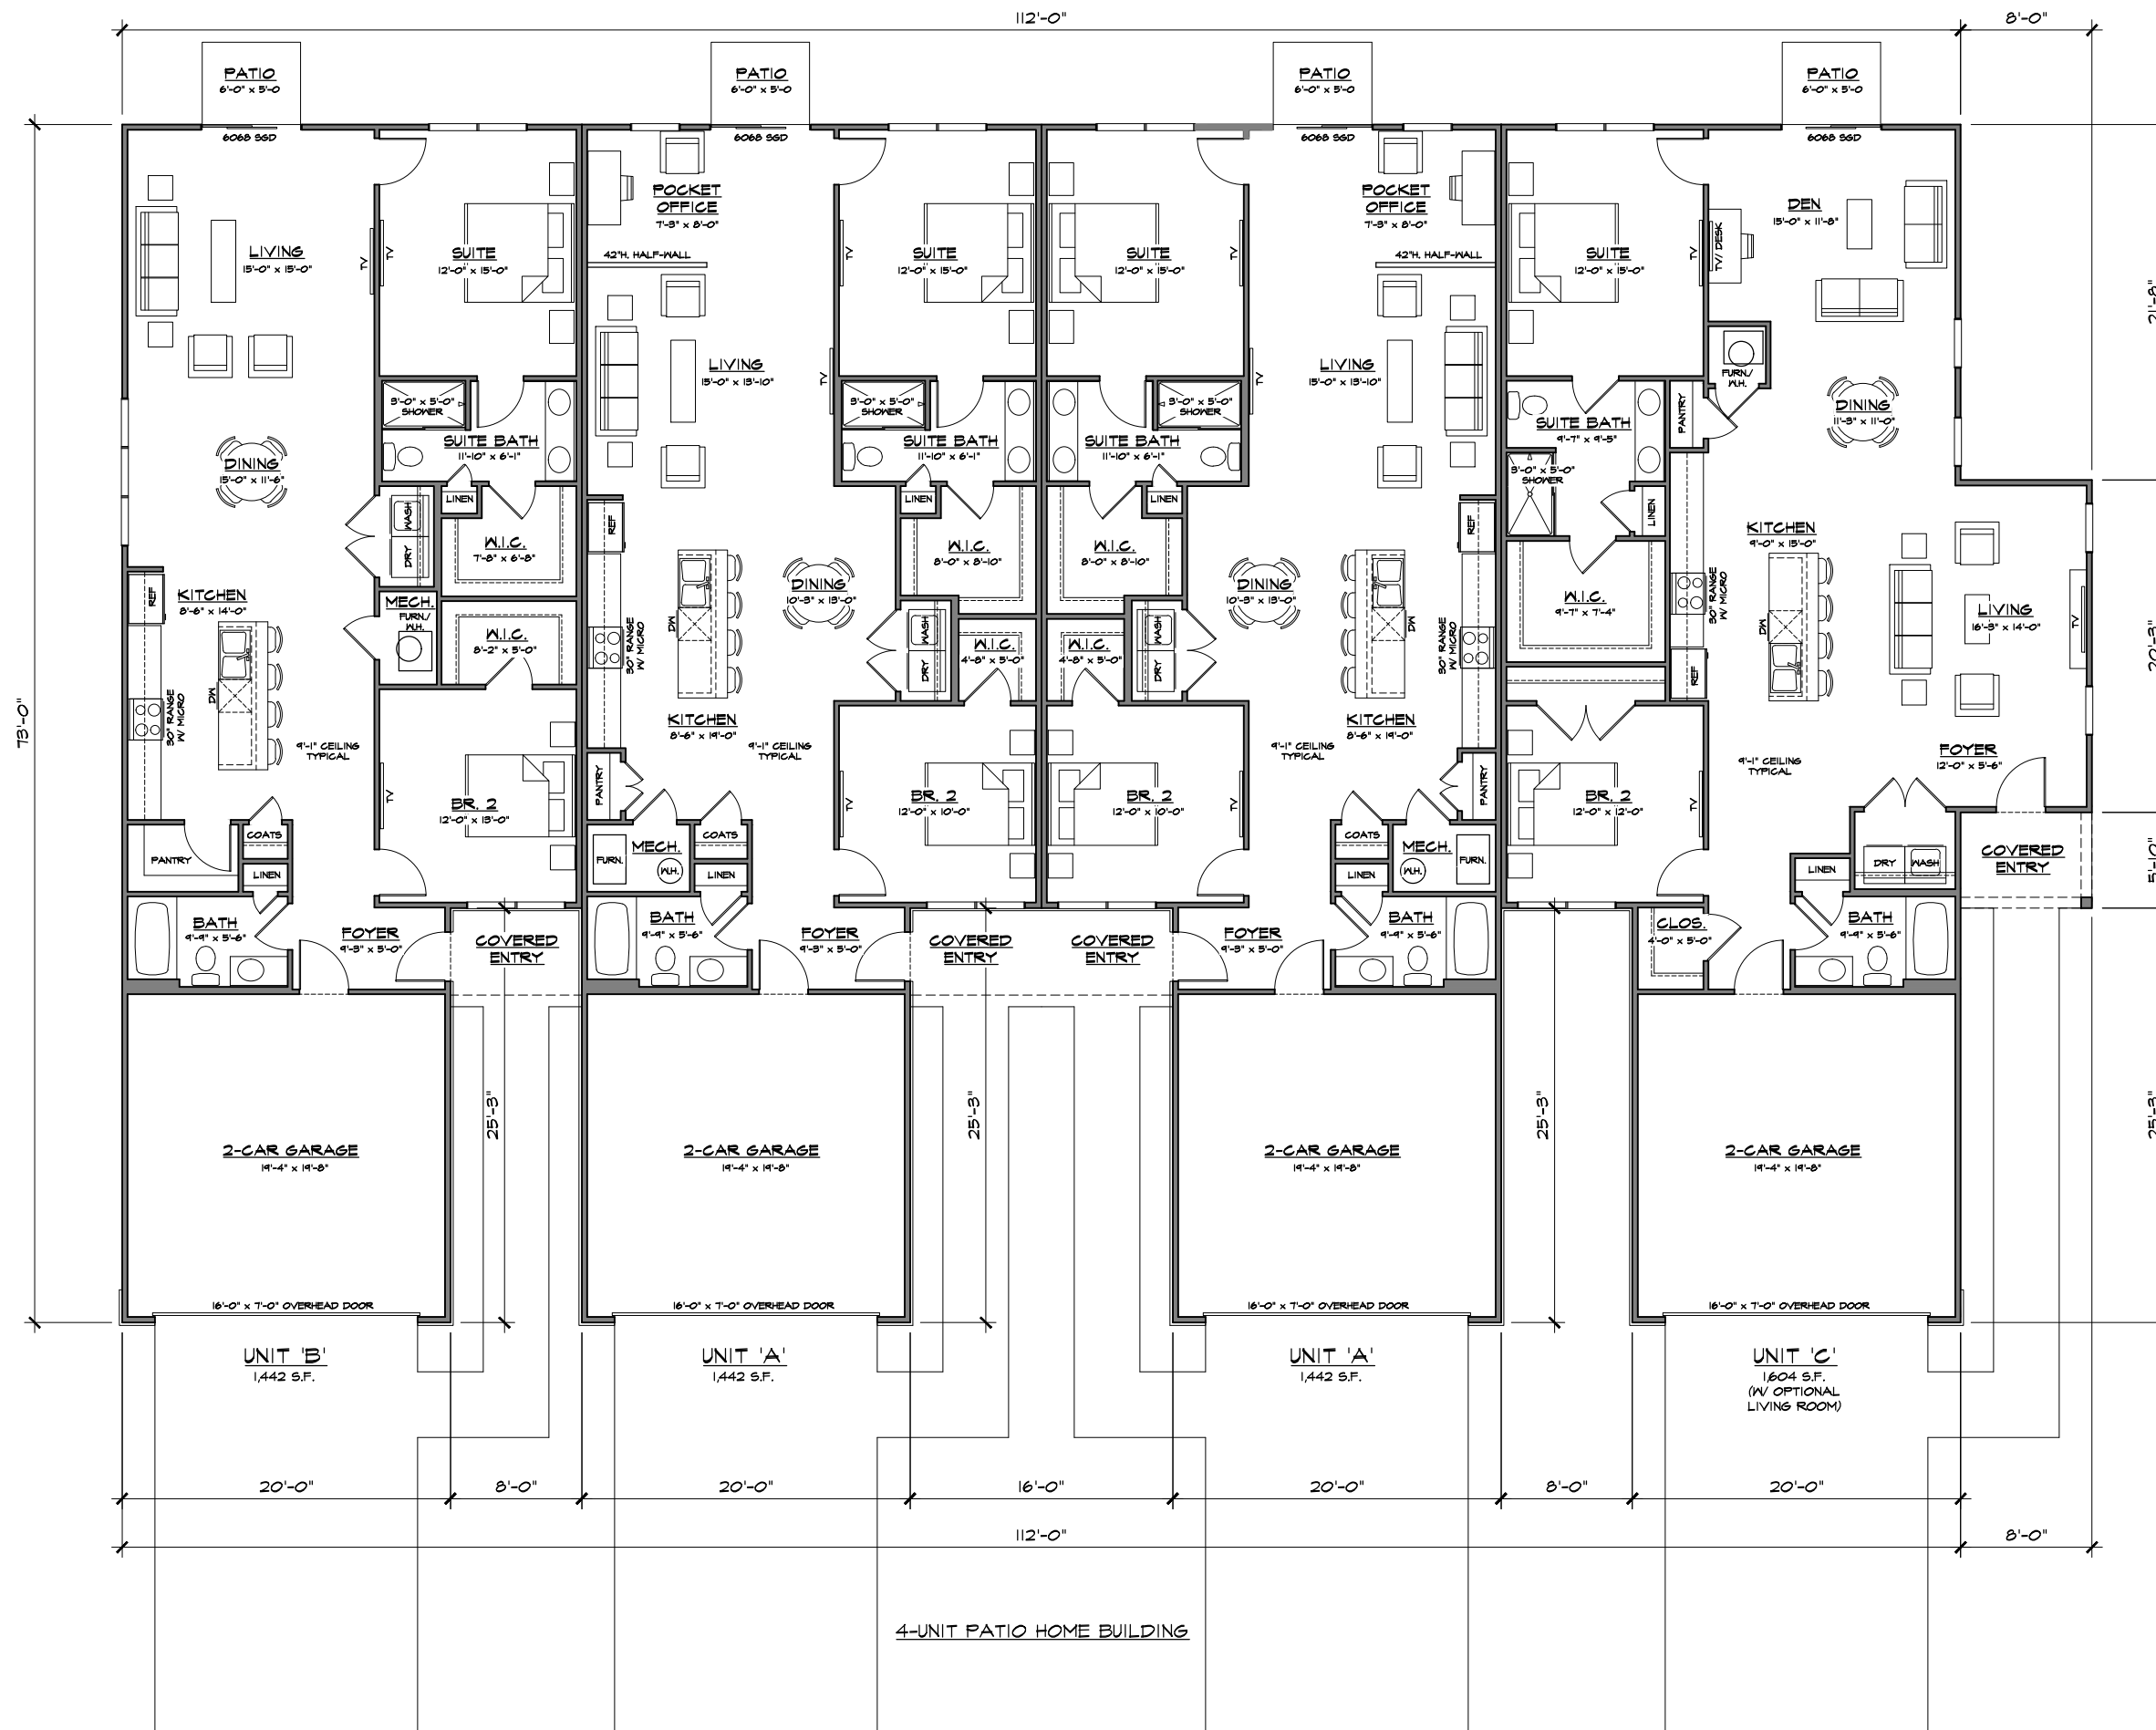

ATTACHED 4-UNIT FLOOR PLAN W/ 'C' UNIT
 3/32" = 1'-0"

**BOWERMAN
MYERS**
 ARCHITECTS LTD
 8050 HOSBROOK ROAD, SUITE 106
 CINCINNATI, OHIO 45236
 513-791-6778

PROJECT NUMBER:
 BMA-220504
 DRAWN BY:
 DEM-BDO
 SCALE:
 AS NOTED
 DATE:
 06-13-22

Attached 4-Unit Bldg.
 6810 Tyersville Road Pimlico Pointe
 Deerfield Township Warren County, Ohio 45140
Silverman & Company
 9545 Kenwood Rd. Suite #401
 Blue Ash, OH 45242

SHEET NUMBER: